


Site Map

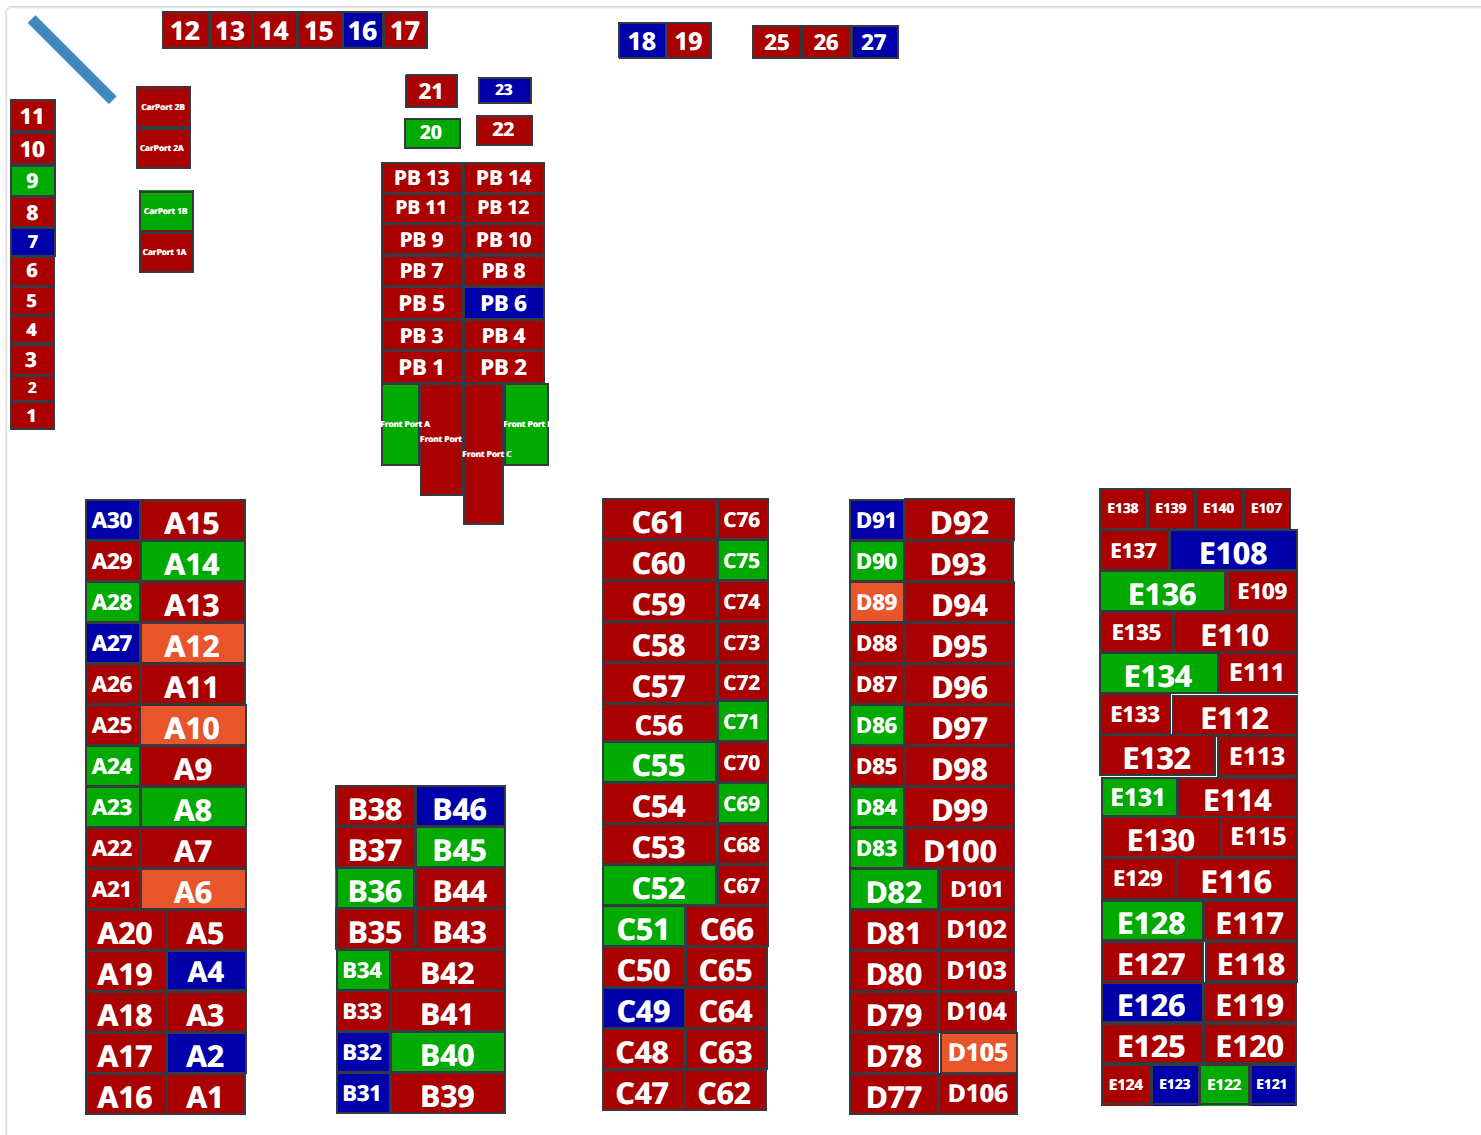

Legend



SIZE	QUANTITY
10X10	8
10X15	43
10X20	46
10X25	44
10X25 (Outside Parking)	26
25X10X18 (Pole Barn)	14
20X12X30 (CarPort)	2
25X12X30 (CarPort)	5
30X12X30	1

10 x 10

E107	E121	E122	E123	E124	E138	E139	E140
------	------	------	------	------	------	------	------

10 x 15

A21	A22	A23	A24	A25	A26	A27	A28	A29	A30	B31	B32	B33
B34	C67	C68	C69	C70	C71	C72	C73	C74	C75	C76	D82	D83
D84	D85	D86	D87	D88	D89	D90	D91	E109	E111	E113	E115	E129
E131	E133	E135	E137									

10 x 20

A1	A2	A3	A4	A5	A16	A17	A18	A19	A20	B35	B36	B37	B38
B44	B45	B46	C47	C48	C49	C50	C51	C62	C63	C64	C65	C66	
D77	D78	D79	D80	D81	D101	D102	D103	D104	D105	D106	E117		
E118	E119	E120	E125	E126	E127	E128							

10 x 25

A6	A7	A8	A9	A10	A11	A12	A13	A14	A15	B39	B40	B41	B42
B43	C52	C53	C54	C55	C56	C57	C58	C59	C60	C61	D92	D93	
D94	D95	D96	D97	D98	D99	D100	David Brewer	E108	E110	E112	E114		
E116	E130	E132	E134	E136									

Outside Parking (10 x 25)

1	2	3	4	5	6	7	8	9	10	11	12	13	14	15	16	17
18	19	20	21	22	23	25	26	27								

Pole Barn (25 x 10 x 18)

PB 1	PB 2	PB 3	PB 4	PB 5	PB 6	PB 7	PB 8	PB 9	PB 10	PB 11	PB 12
PB 13	PB 14										

CarPort (20 x 12 x 30)

Front Port A	Front Port D
--------------	--------------

CarPort (25 x 12 x 30)

CarPort 1A	CarPort 1B	CarPort 2A	CarPort 2B	Front Port B
------------	------------	------------	------------	--------------

30 x 12 x 30

Front Port C
