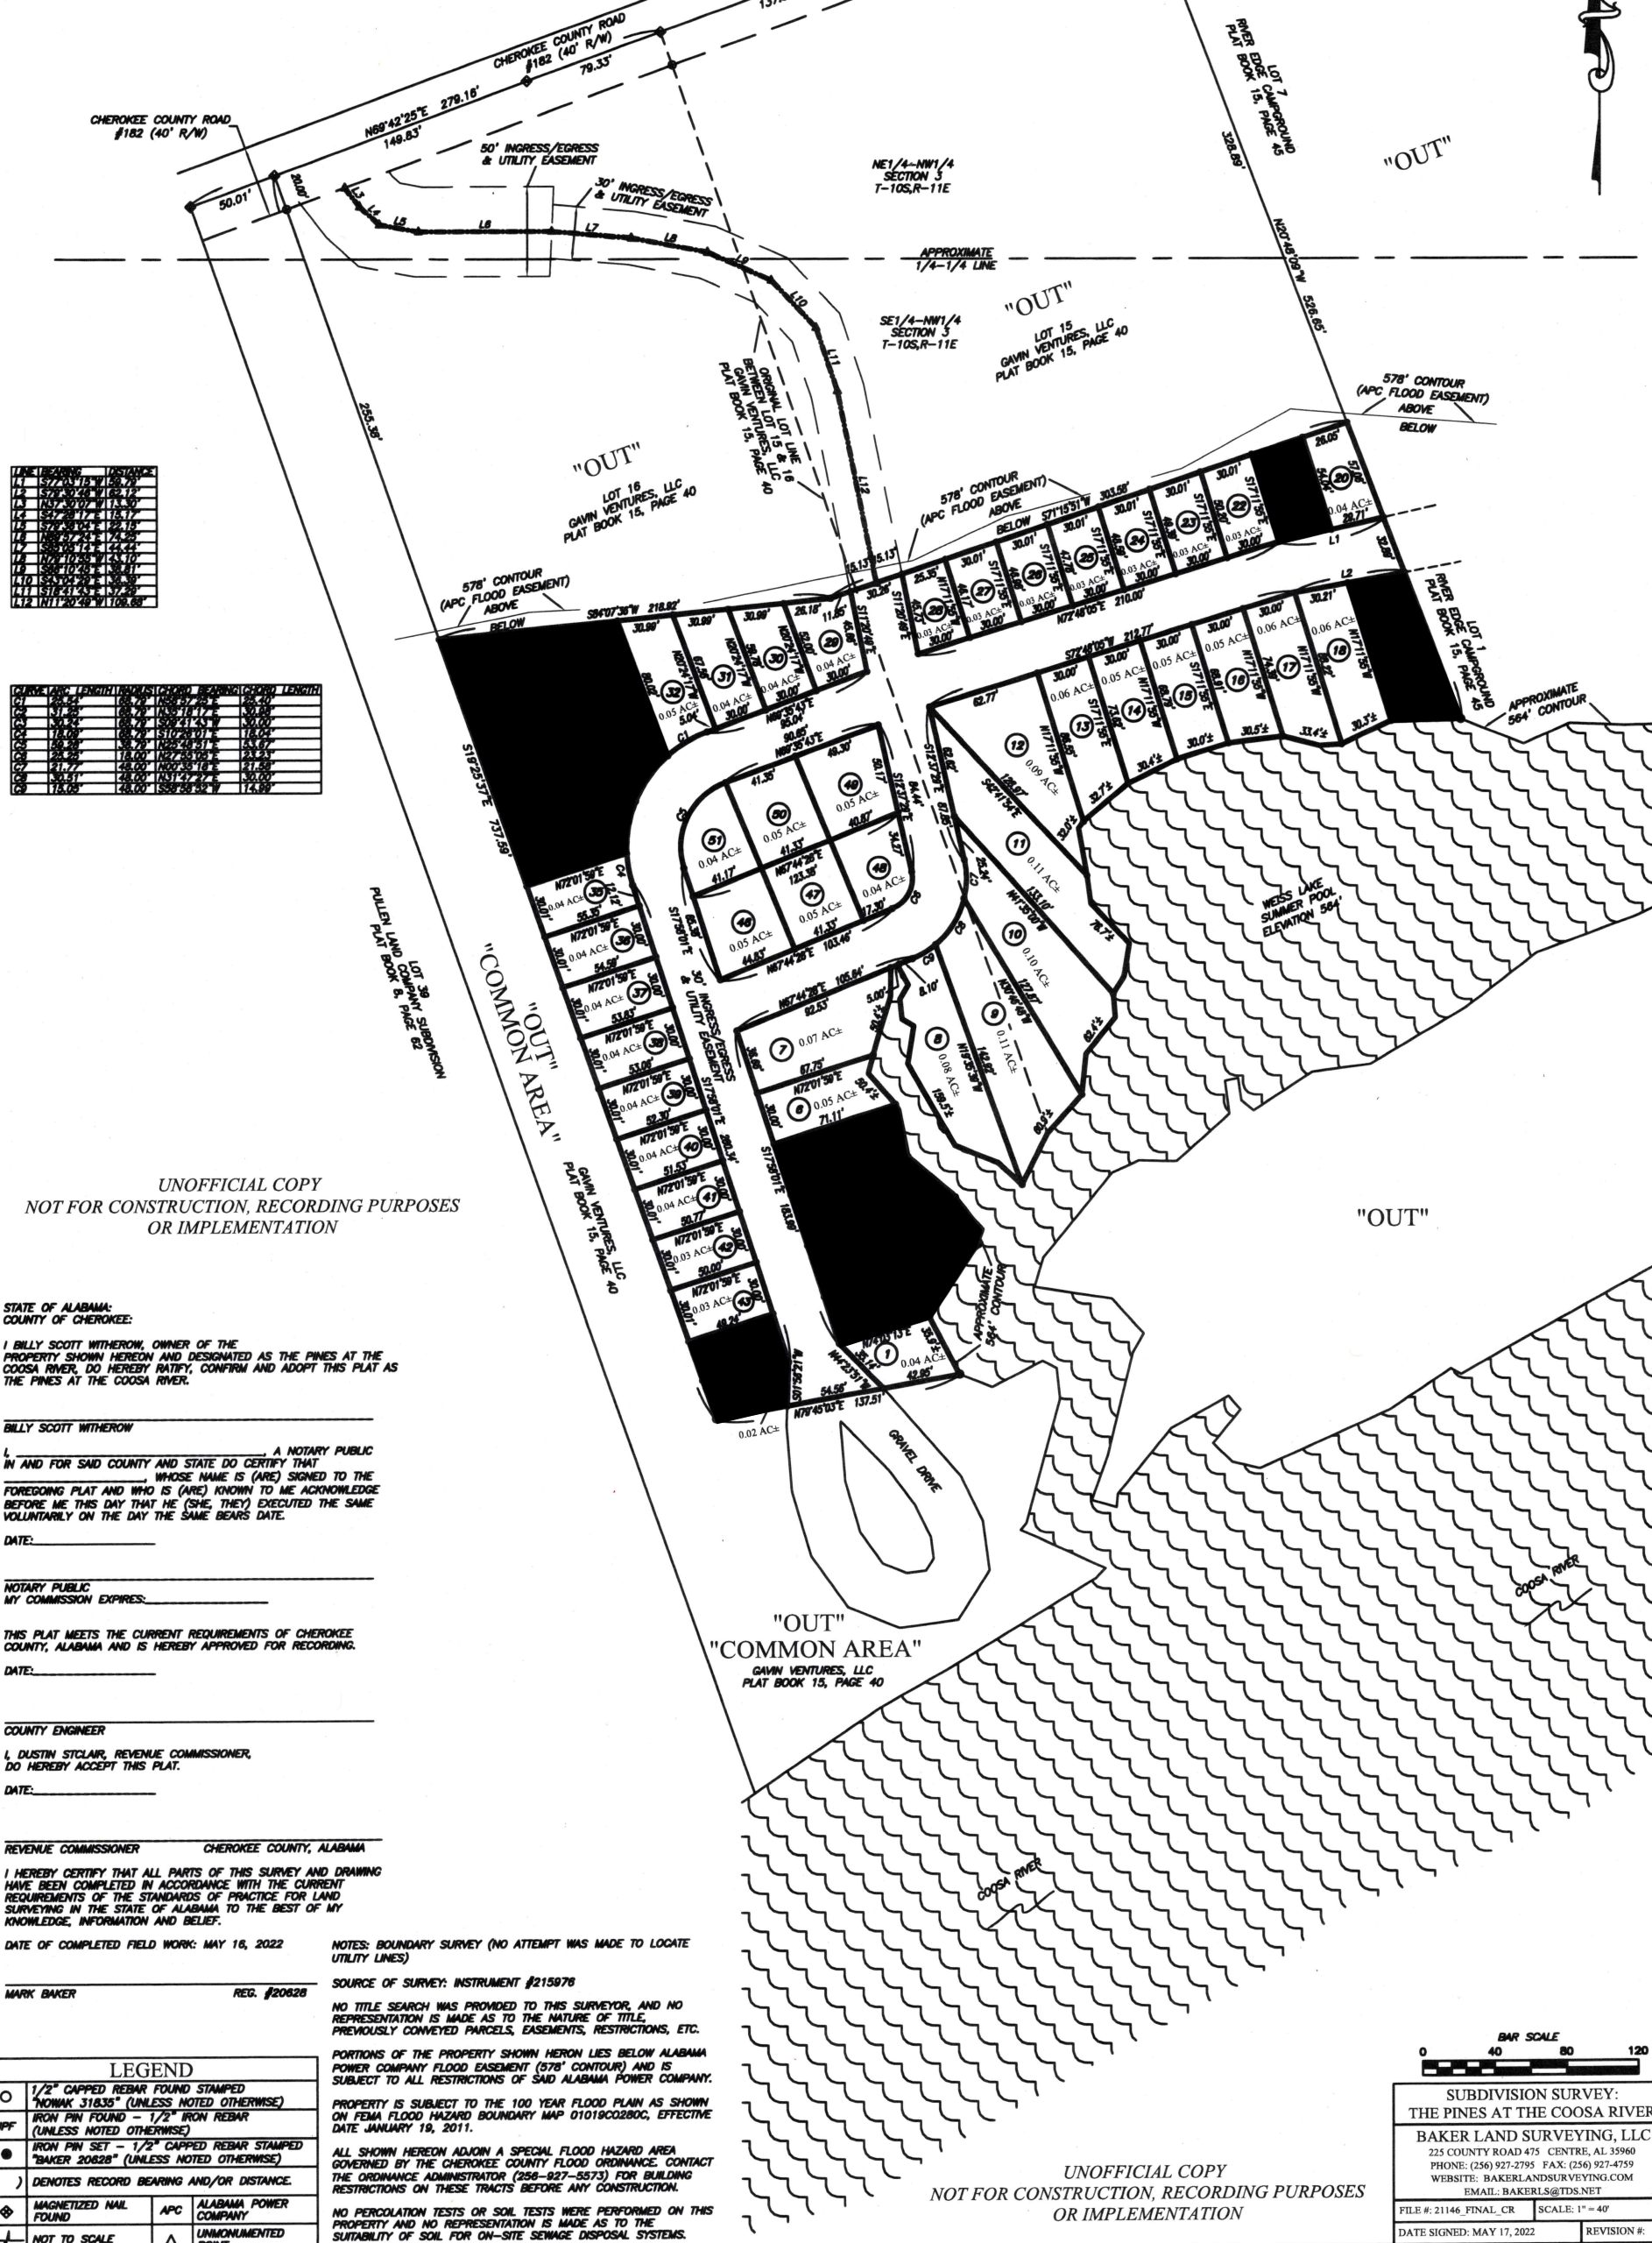


LOTS 1-51 ARE BELOW ALABAMA POWER COMPANY FLOOD EASEMENT

UNOFFICIAL COPY
NOT FOR CONSTRUCTION, RECORDING PURPOSES
OR IMPLEMENTATION

EAST ALABAMA
ZONE GRID

UNOFFICIAL COPY
NOT FOR CONSTRUCTION, RECORDING PURPOSES
OR IMPLEMENTATION

SUBDIVISION SURVEY: THE PINES AT THE COOSA RIVER	
BAKER LAND SURVEYING, LLC 225 COUNTY ROAD 475 CENTRE, AL 35960 PHONE: (256) 927-2795 FAX: (256) 927-4759 WEBSITE: BAKERLANDSURVEYING.COM EMAIL: BAKERLS@TDS.NET	
FILE #: 21146_FINAL_CR	SCALE: 1" = 40'
DATE SIGNED: MAY 17, 2022	REVISION #: