


Oconee Properties Inc

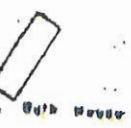

iron pin set on lot corner

Survey for
OCONEE PROPERTIES INC
 SECTION 2, BLOCK D
 LAND LOT 373 3RD DISTRICT
 GRD 306 PUTNAM COUNTY, GEORGIA
 SCALE 1"=60' JUNE 10, 1982



Sherald H Sharp


Tom Lindsey – Sales Manager
 tlindsey@dempseyauction.com
 770-546-2510



PLAT BOOK 10 @PAGE 198
 SHERALD SHARP R.L.S.
 JUNE 10, 1982

Block A

Block C

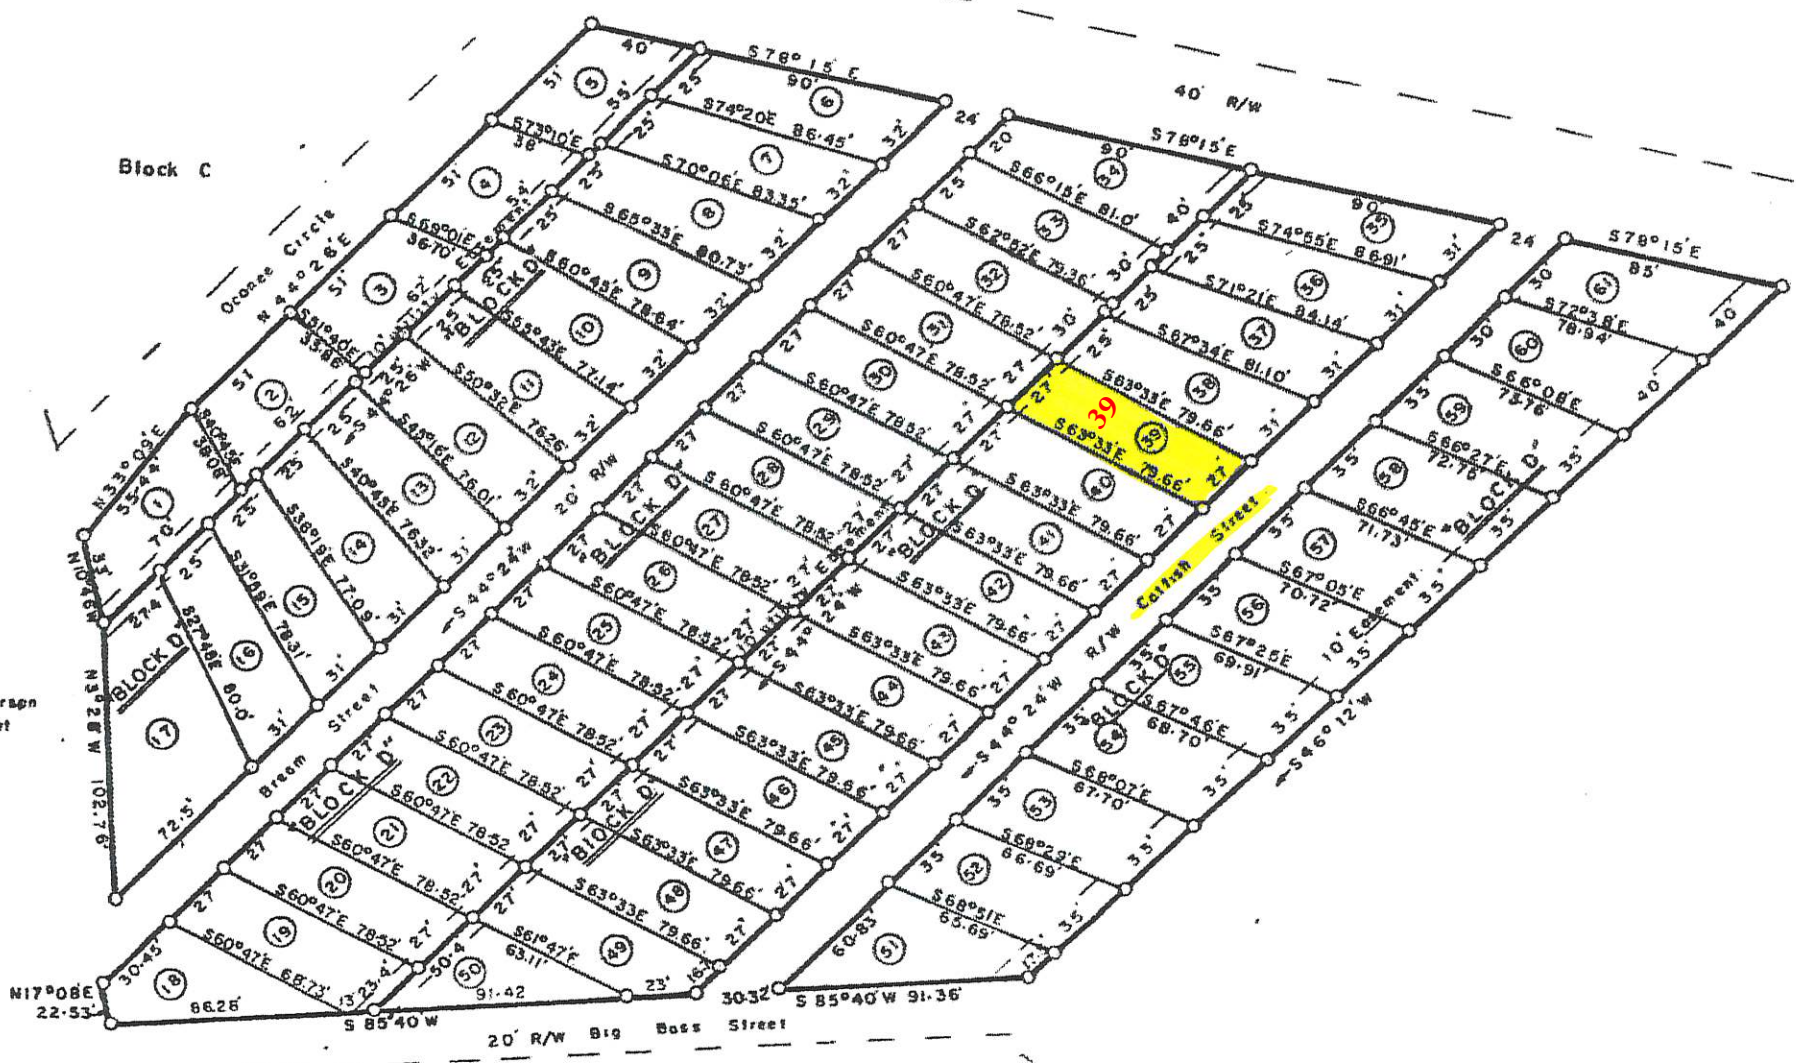

Jefferson Street

Oconee Properties Inc

survey for

OCONEE PROPERTIES INC

Section 1 of Block D

LAND LOT 373 3RD DISTRICT

GMD 306 PUTNAM COUNTY, GEORGIA

SCALE 1"=50' APRIL 22, 1982

TELEPHONE 404-743-8634



Sherald G. Sharp