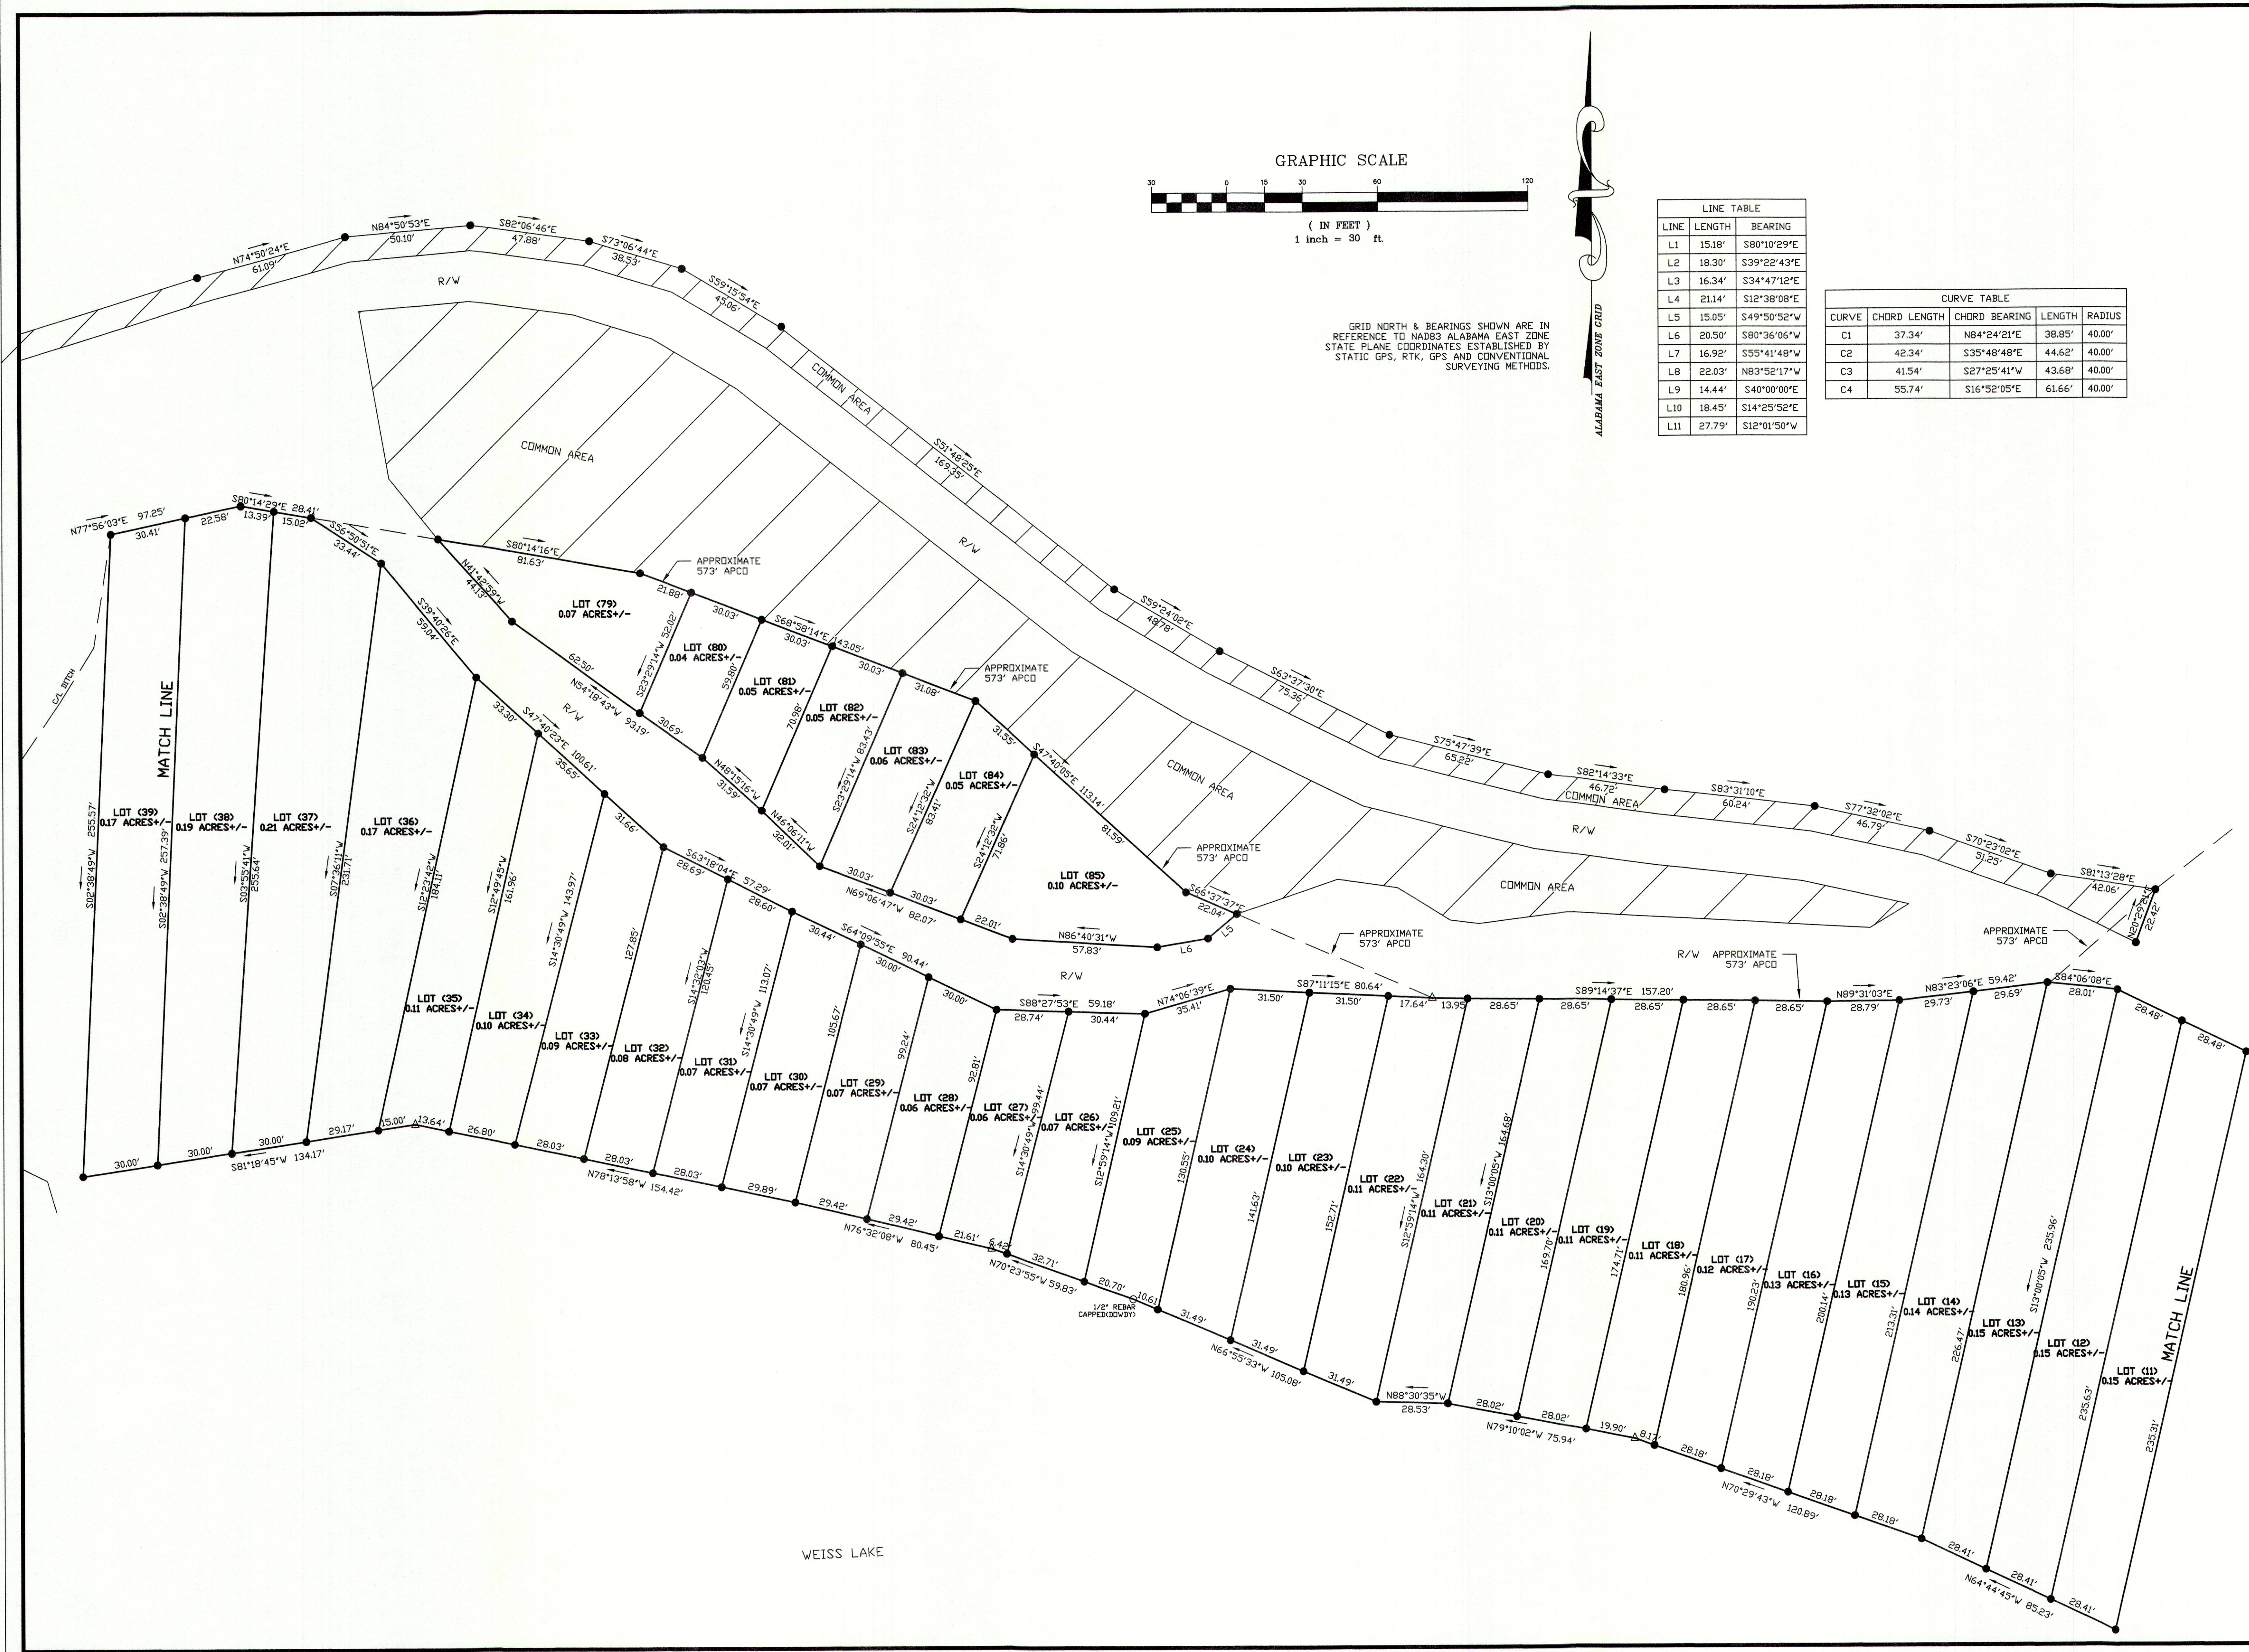


GRID NORTH & BEARINGS SHOWN ARE IN REFERENCE TO NAD83 ALABAMA EAST ZONE STATE PLANE COORDINATES ESTABLISHED BY STATIC GPS, RTK, GPS AND CONVENTIONAL SURVEYING METHODS.

LINE TABLE		
LINE	LENGTH	BEARING
L1	15.18'	S80°10'29"E
L2	18.30'	S39°22'43"E
L3	16.34'	S34°47'12"E
L4	21.14'	S12°38'08"E
L5	15.05'	S49°50'52"W
L6	20.50'	S80°36'06"W
L7	16.92'	S55°41'48"W
L8	22.03'	N83°52'17"W
L9	14.44'	S40°00'00"E
L10	18.45'	S14°25'52"E
L11	27.79'	S12°01'50"W

CURVE TABLE			
CURVE	CHORD LENGTH	CHORD BEARING	LENGTH RADIUS
C1	37.34'	N84°24'21"E	38.85' 40.00'
C2	42.34'	S35°48'48"E	44.62' 40.00'
C3	41.54'	S27°25'41"W	43.68' 40.00'
C4	55.74'	S16°52'05"E	61.66' 40.00'

LEGEND	
	TREE
	NAIL
	CALCULATED POINT, NO PIN SET OR FOUND
	CONCRETE MONUMENT
	CONCRETE MONUMENT WITH DISC
	EXISTING IRON PIN
	FORTY CORNER
	RAILROAD SPIKE
	CAPPED 1/2" REBAR (LS#21183)
	CAPPED 1/2" REBAR (CA-4974-LS)
	RAILROAD TRACKS
	LINE NOT TO SCALE
	FENCE LINE
	CENTER LINE
	POWER POLE
	OVERHEAD ELECTRIC LINE
REVISIONS	

THE SHOALS AT LITTLE RIVER CHEROKEE COUNTY, ALABAMA

JOB INFORMATION

DRAWN BY: ADW

CHECKED BY: LWV

FIELD NOTES: 202104 PG. 56

SURVEY CREW: LW, WP, RT S-T-R 11-99

SURVEY #: 521-422C FINAL CAMPGROUND-SHEET 2 of 3

LARRY WALKER
LAND SURVEYING, INC.

P.O. BOX 2726
5430 OLD HIGHWAY #278E
HOKES BLUFF, AL 35903
PHONE: (256)492-7940
FAX: (256)492-8417
EMAIL: LARRY.LWLS@GMAIL.COM