


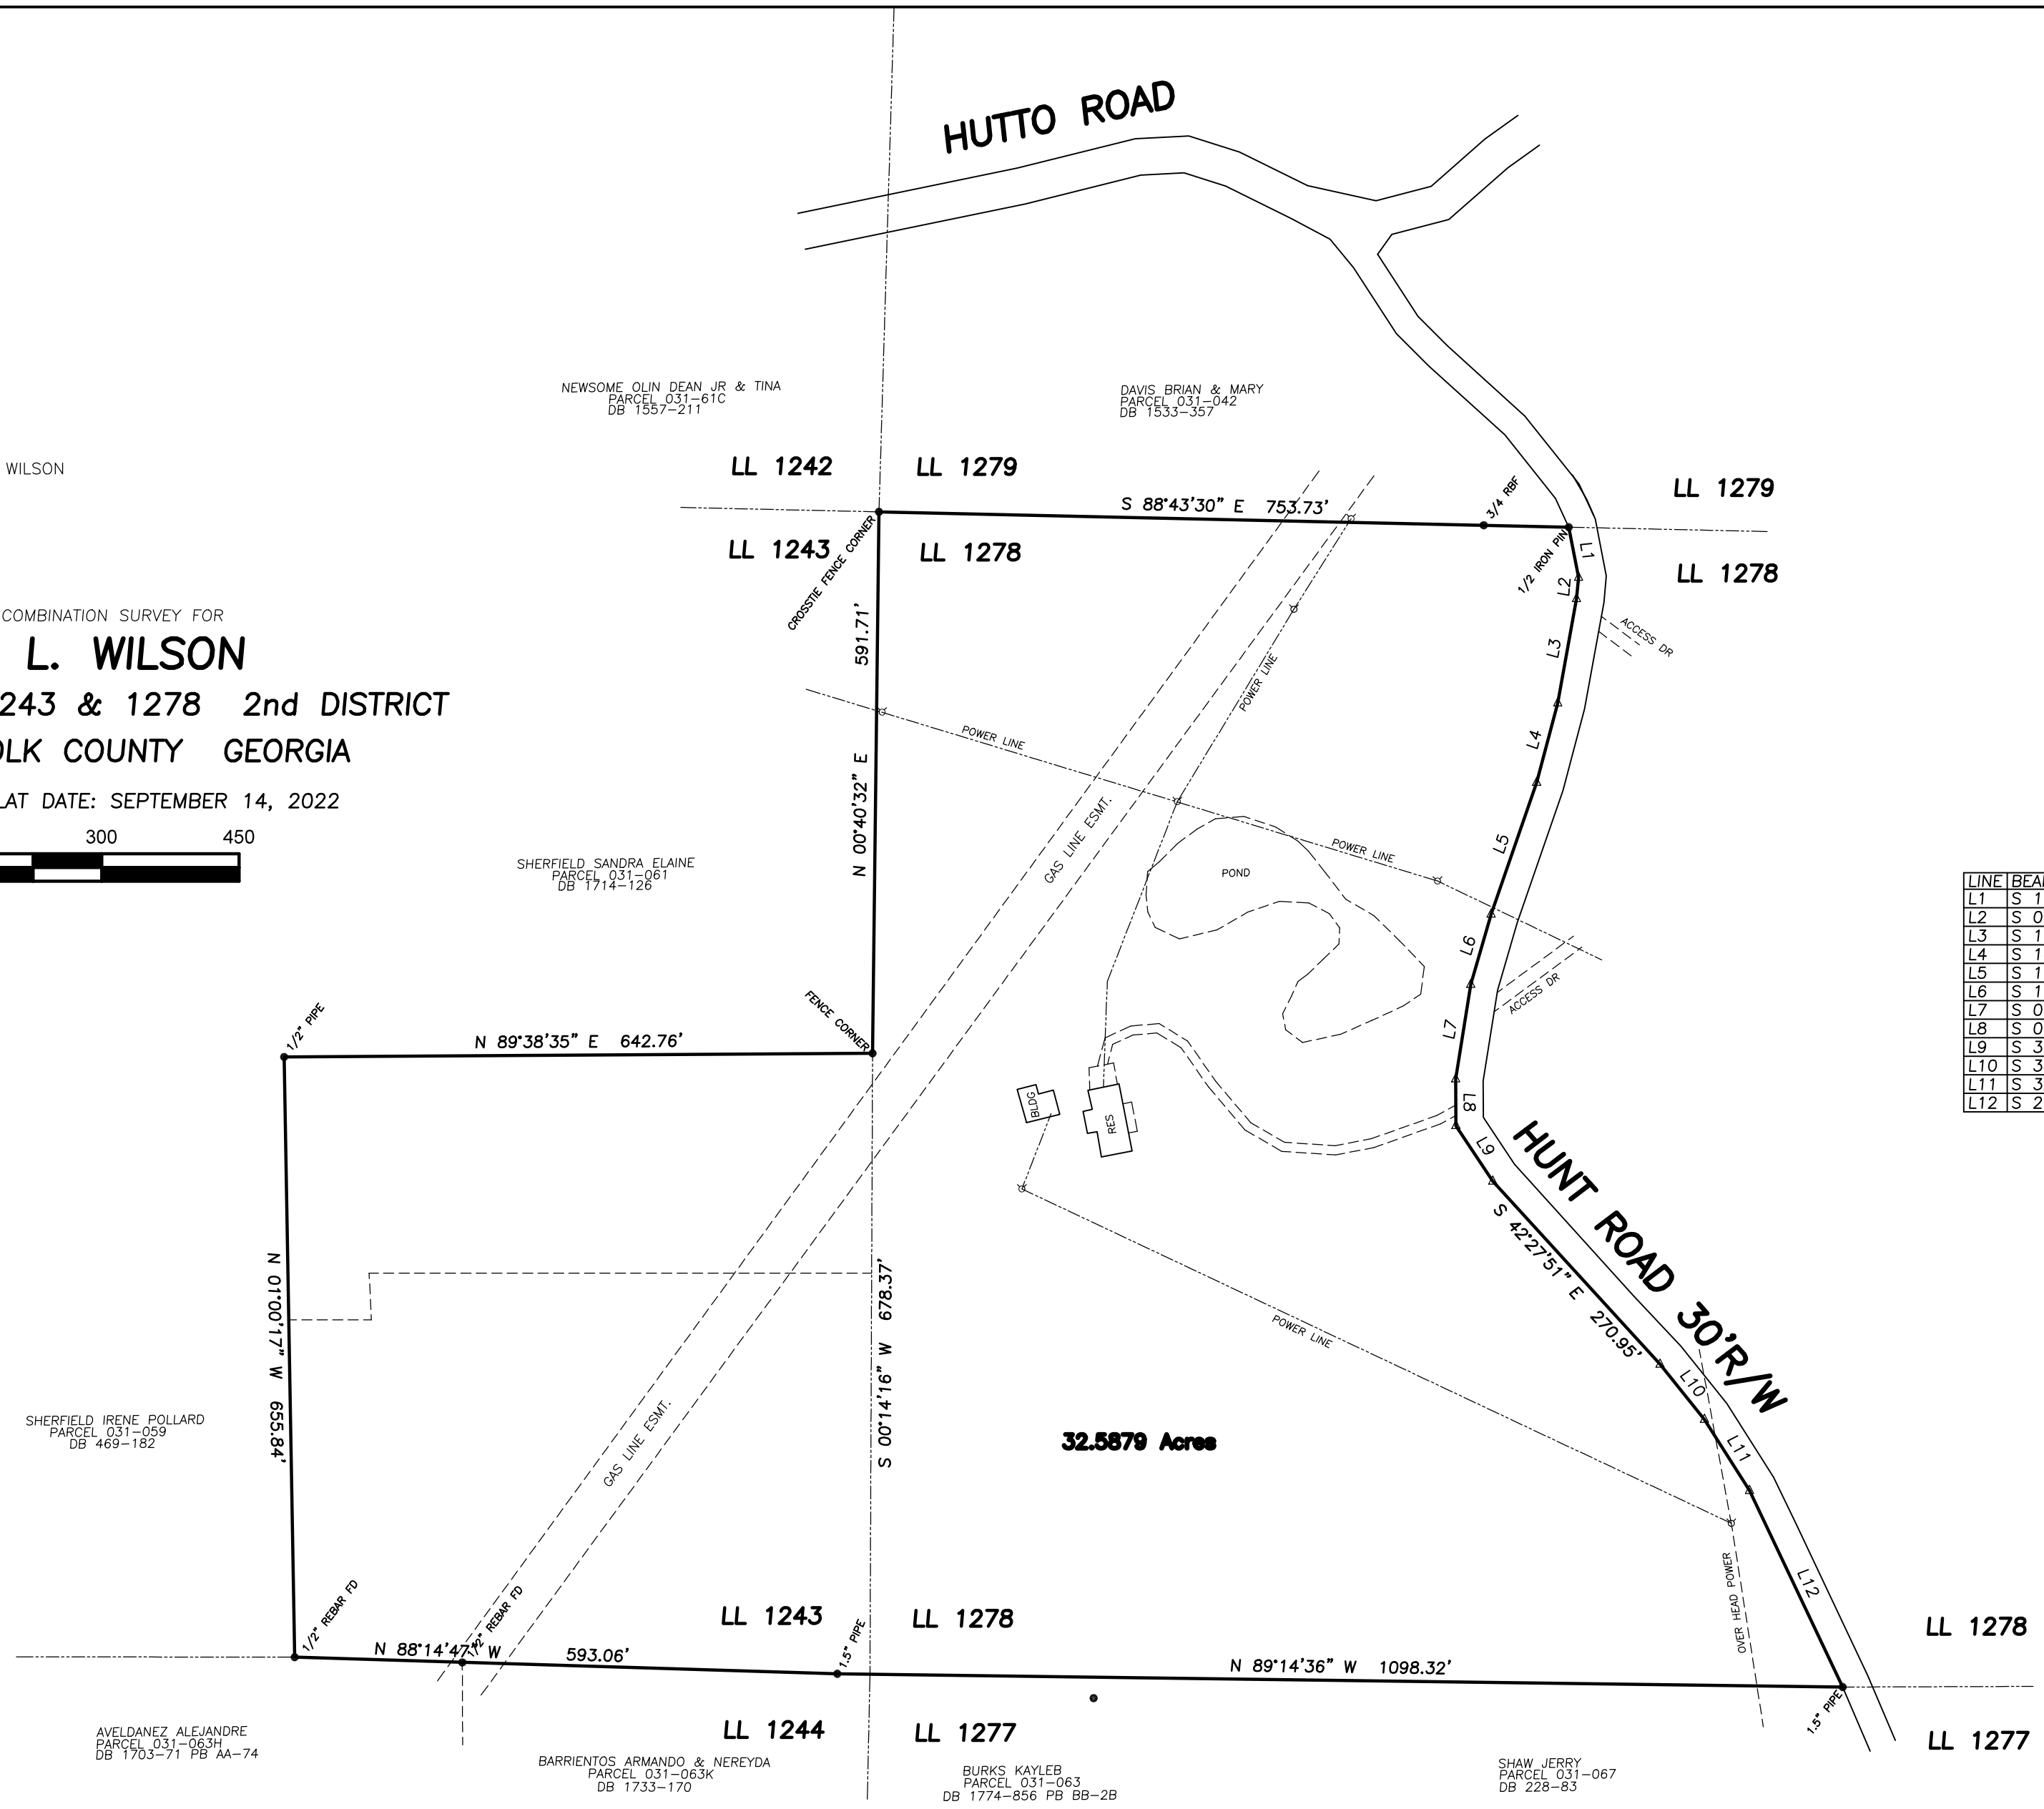

DATE OF FIELD WORK: AUGUST 18TH, 2022
 THIS SURVEY AUTHORIZED BY: DEMPSY AUCTION
 CURRENT TAX RECORDS SHOW OWNER AS: ROBERT LEE WILSON

RETRACEMENT & COMBINATION SURVEY FOR
ROBERT L. WILSON
 BEING IN LAND LOTS 1243 & 1278 2nd DISTRICT
 4th SECTION POLK COUNTY GEORGIA

SCALE 1" = 150' PLAT DATE: SEPTEMBER 14, 2022



| LINE | BEARING | DISTANCE |
|------|---------------|----------|
| L1 | S 10°56'32" E | 55.84' |
| L2 | S 05°00'01" W | 23.43' |
| L3 | S 10°15'37" W | 115.84' |
| L4 | S 14°47'33" W | 89.75' |
| L5 | S 19°05'12" W | 152.37' |
| L6 | S 16°10'57" W | 79.79' |
| L7 | S 09°01'38" W | 104.53' |
| L8 | S 00°04'21" E | 51.16' |
| L9 | S 33°32'27" E | 72.81' |
| L10 | S 38°41'23" E | 77.44' |
| L11 | S 32°22'26" E | 91.96' |
| L12 | S 25°22'37" E | 237.57' |

This plat is a retracement of an existing parcel or parcels of land and does not subdivide or create a new parcel or make any changes to any real property boundaries. The recording information of the documents, maps, plats, or other instruments which created the parcel or parcels are stated hereon. RECORDATION OF THIS PLAT DOES NOT IMPLY APPROVAL OF ANY LOCAL JURISDICTION, AVAILABILITY OF PERMITS COMPLIANCE WITH LOCAL REGULATIONS OR REQUIREMENTS, OR SUITABILITY FOR ANY USE OR PURPOSE OF THE LAND. Furthermore, the undersigned land surveyor certifies that this plat complies with the minimum technical standards for property surveys in Georgia as set forth in the rules and regulations of the Georgia Board of Registration for Professional Engineers and Land Surveyors and is set forth in O.C.G.A. Section 15-6-67.



ELBERT H. ANGEL
 GEORGIA REG. LAND SURVEYOR - 1742
 958 ADAMS ROAD
 CEDARTOWN, GA. 30125
 (770) 748-0419
 angelsurveying@msn.com

This plat has been calculated for closure and is found to be accurate within one foot in 229,313 feet.
 The field data upon which this plat is based was collected by GPS observations using a Carlson BRx7 dual frequency receiver/rover running Carlson SurveCE software. Relative positional accuracy: < 0.04' (95% confidence level)
 NOTE:
 This plat is subject to all easements, matters of title, rights-of-way and local government approval.

Elbert H. Angel Georgia RLS #1742 DATE

JOB No. 22-083 / 031-069 & 031- / PLAT#P-22-???