

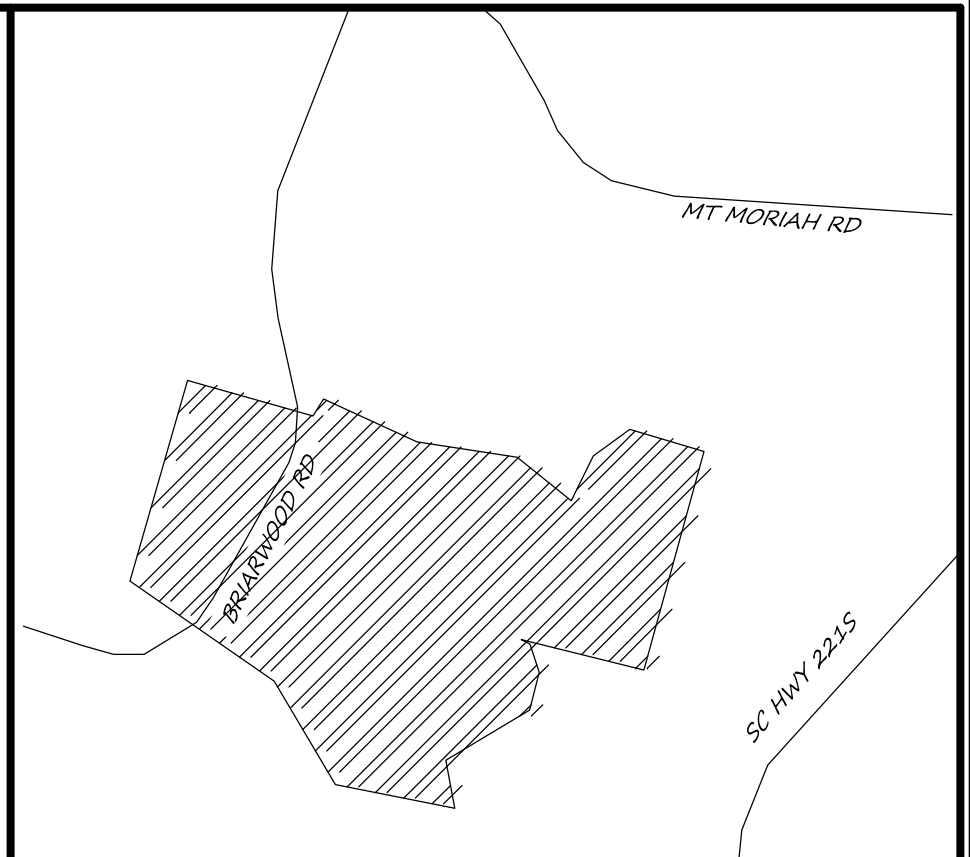


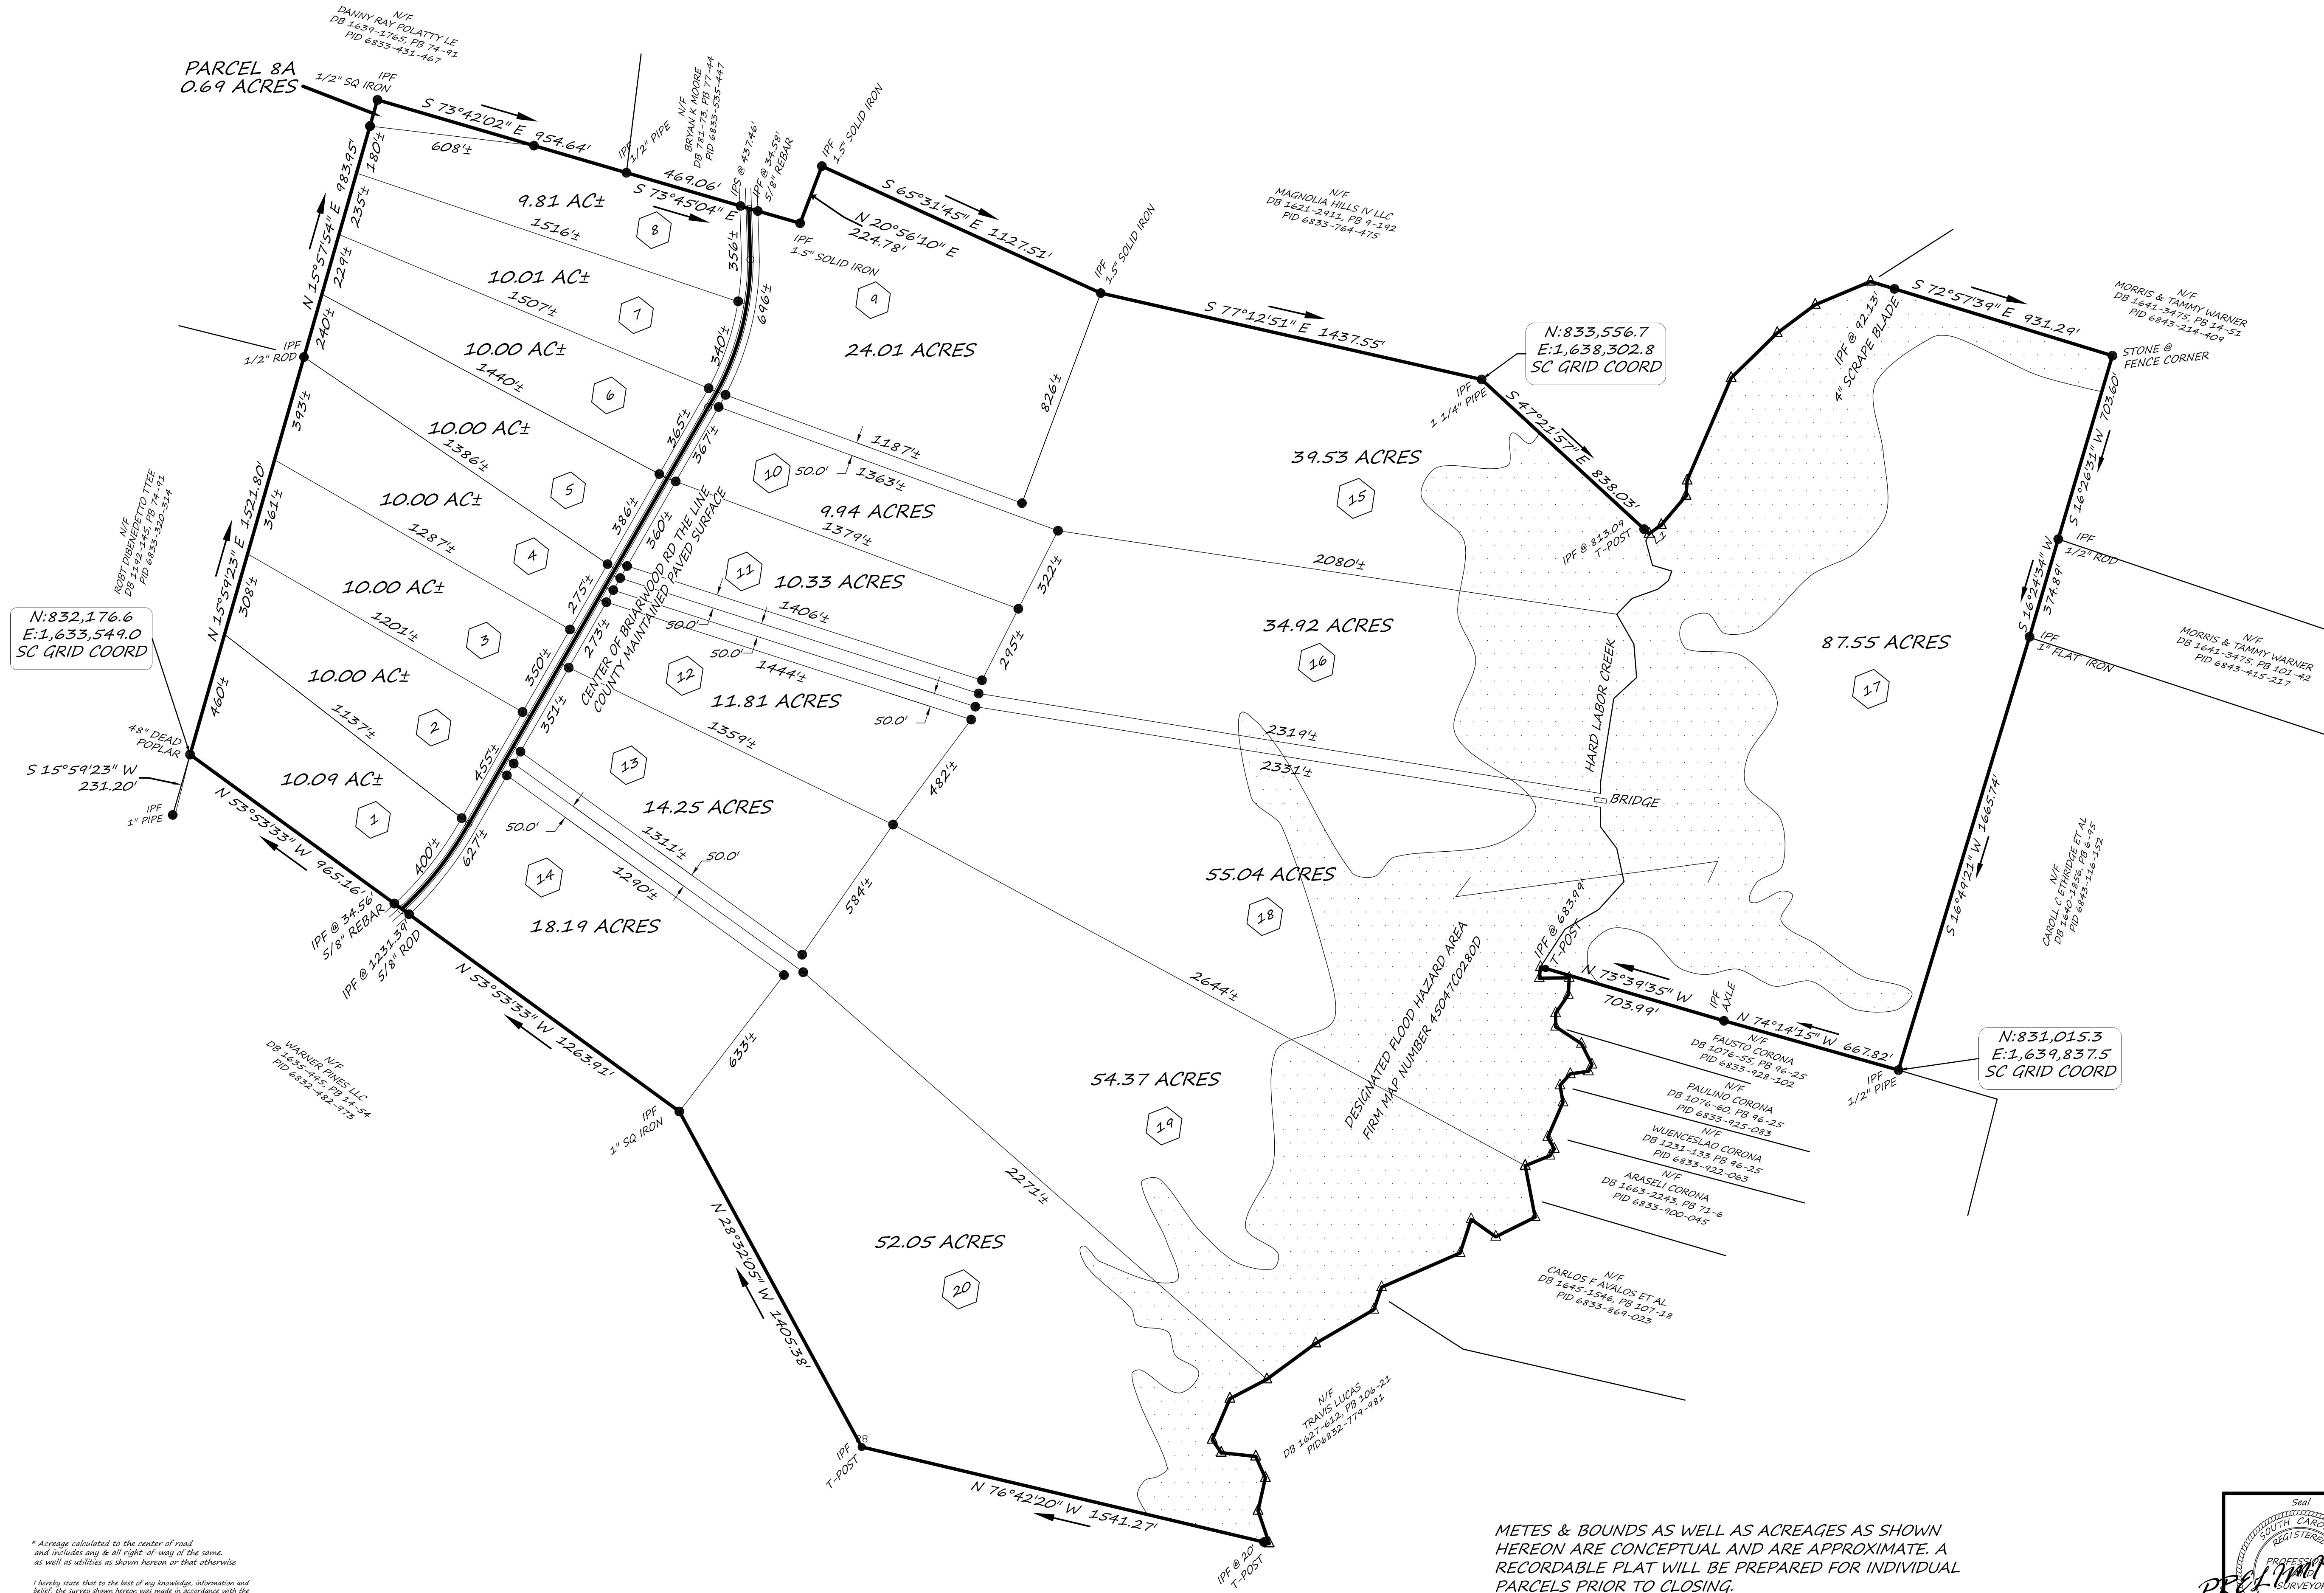


Location Map

SC GRID NORTH
NAD 1983 (2011)

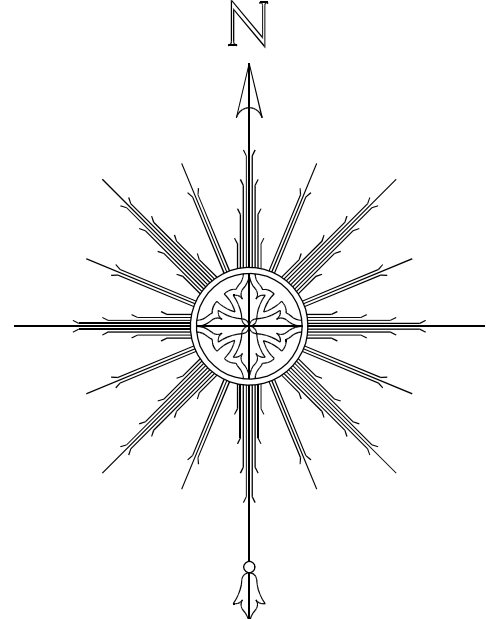


* Acreage calculated to the center of road and includes any & all right-of-way of the same, as well as utilities as shown hereon or that otherwise

I hereby state that to the best of my knowledge, information and belief, the survey shown hereon was made in accordance with the requirements of the Minimum Standards Manual for the Practice of Land Surveying in South Carolina and meets or exceeds the requirements for a Class C survey as specified therein.

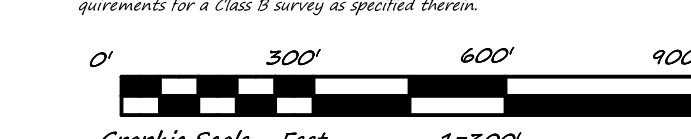

METES & BOUNDS AS WELL AS ACREAGES AS SHOWN HEREON ARE CONCEPTUAL AND ARE APPROXIMATE. A RECORDABLE PLAT WILL BE PREPARED FOR INDIVIDUAL PARCELS PRIOR TO CLOSING.

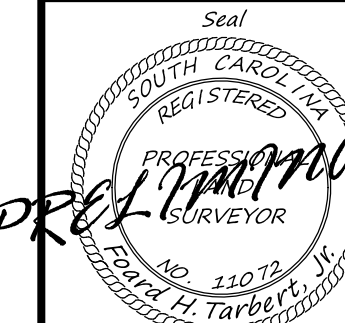

SALES PLAT: AW LLC			
State of South Carolina		County: GREENWOOD	
Date: 29 APRIL 26, REV 9-5-26	PID: 6833-737-199	Dwg. No: 226038	
Ref. PB: 166-70	Ref. DB: 1664-2441	Party Chief: F.H.T.	
Adtech Surveying, Inc. Professional Land Surveyors 27640 Hwy. 76 East Clinton, SC 29325 phone (864) 833-0263 S.Car. COA 000393			